


1


Proposed Ground Floor Plan

scale 1 : 50

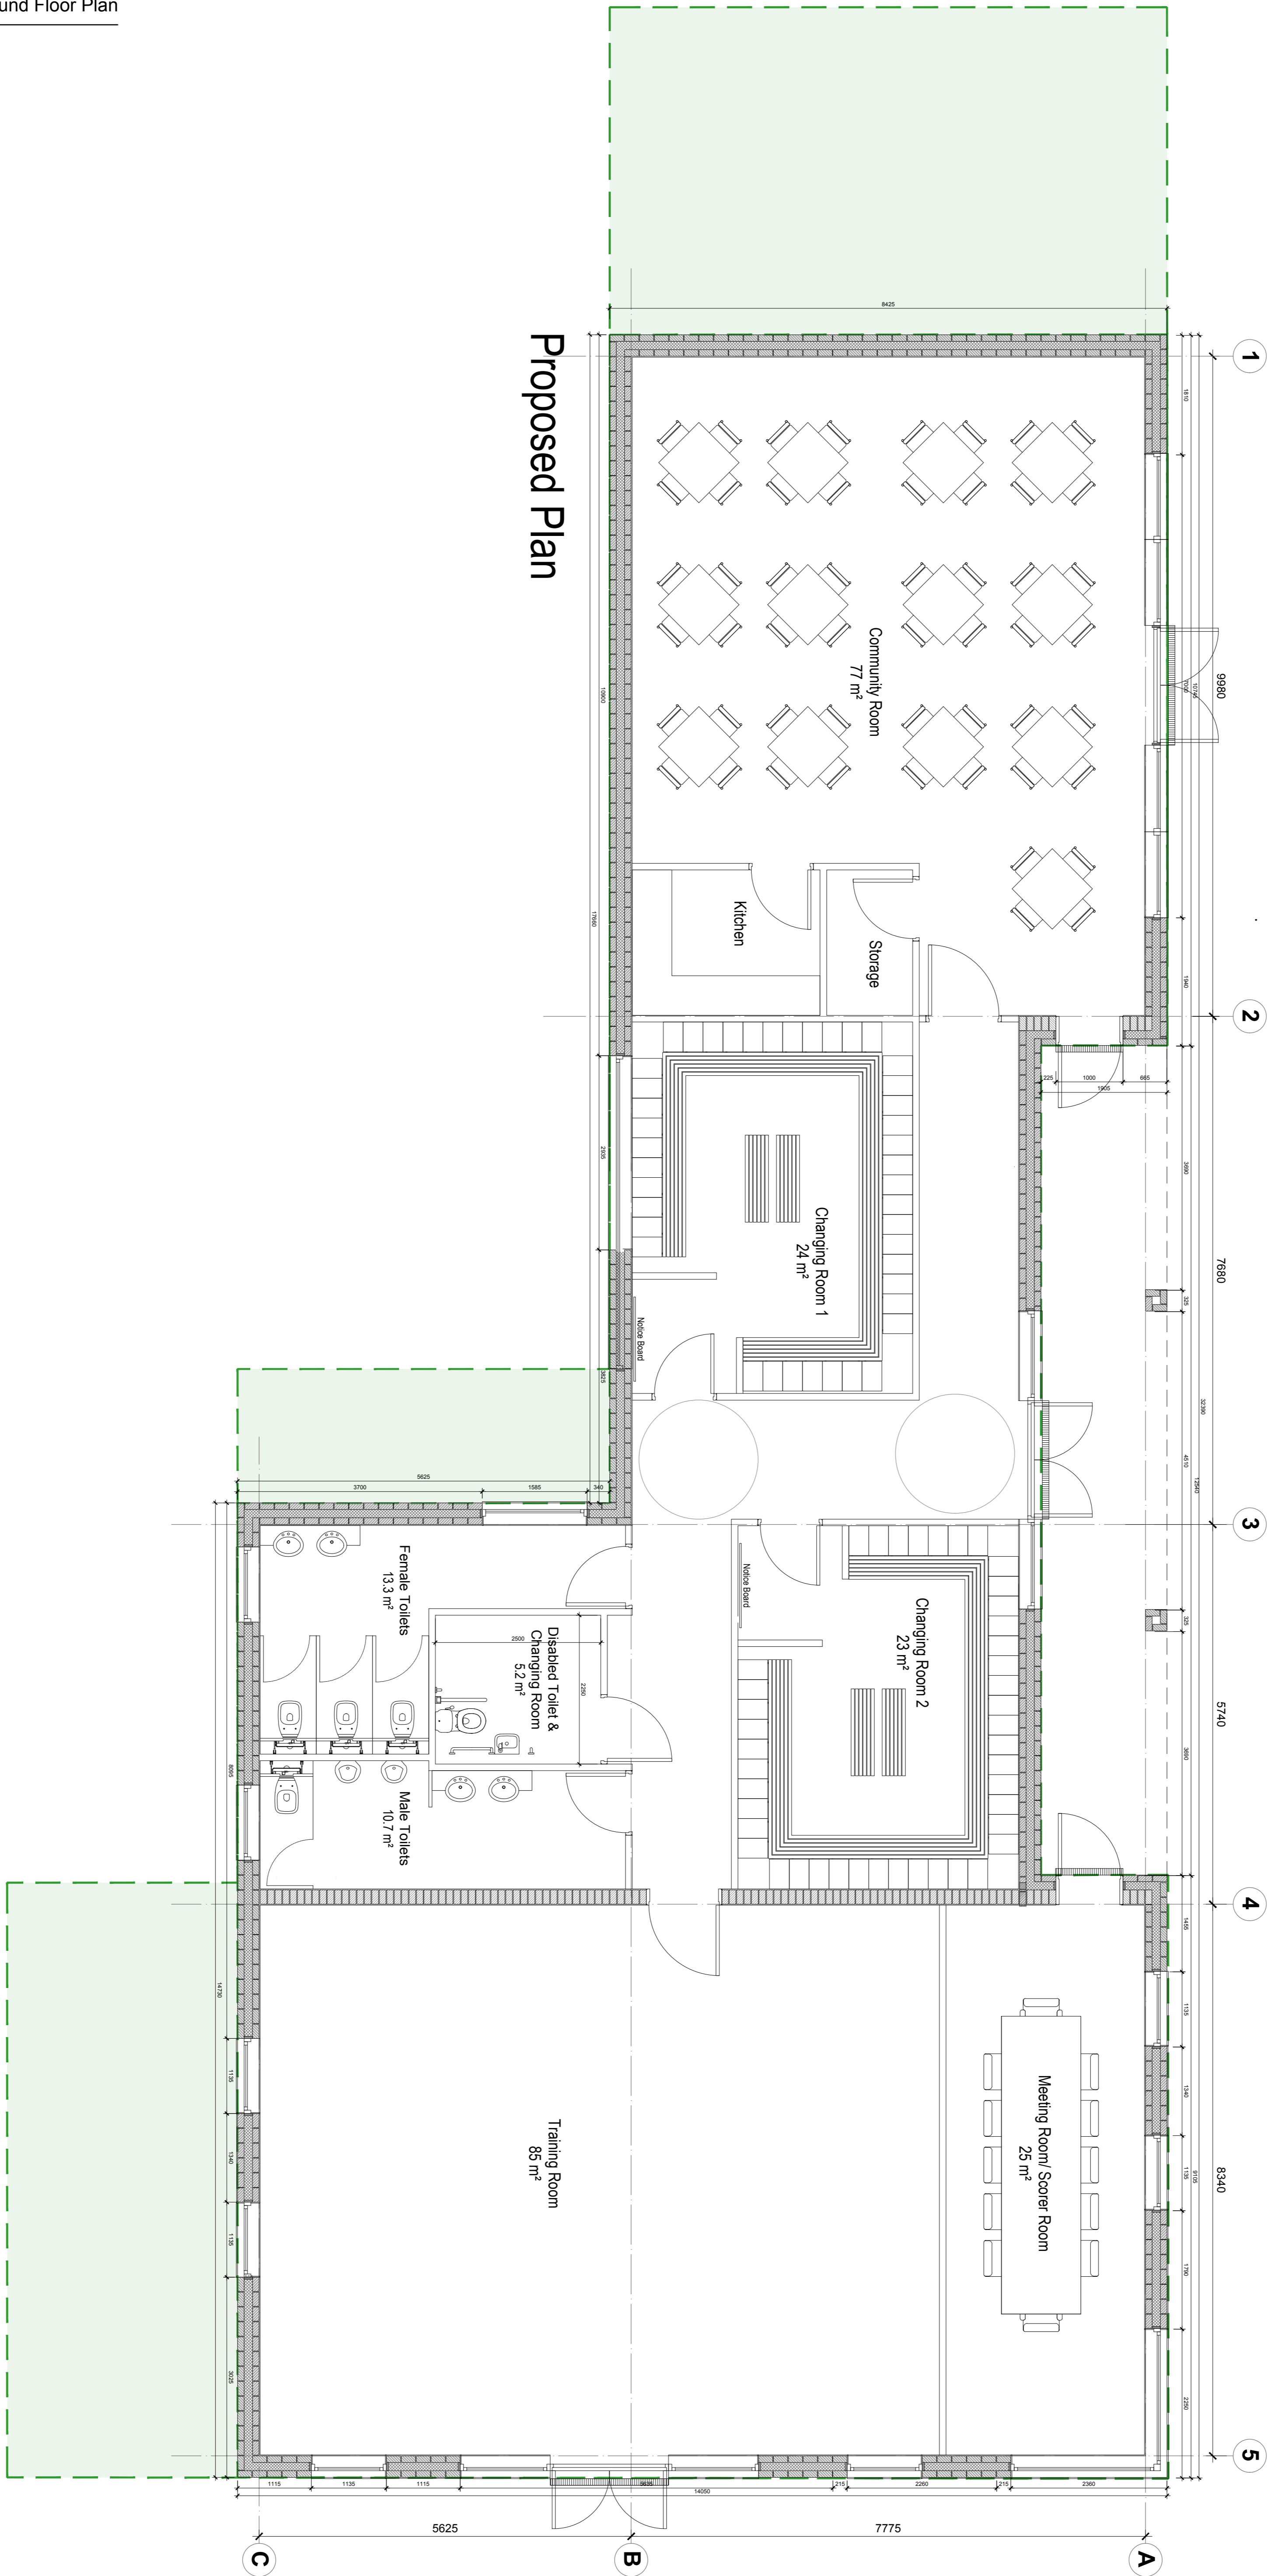

DO NOT SCALE FROM THIS DRAWING. USE FIGURED DIMENSIONS IN ALL CASES. VERIFY DIMENSIONS ON SITE AND REPORT ANY DISCREPANCIES TO THE ARCHITECTS IMMEDIATELY. THIS DRAWING IS TO BE READ IN CONJUNCTION WITH THE ARCHITECTS SPECIFICATION. © THIS DRAWING IS COPYRIGHT AND MAY ONLY BE REPRODUCED WITH THE ARCHITECTS PERMISSION.

NOTES

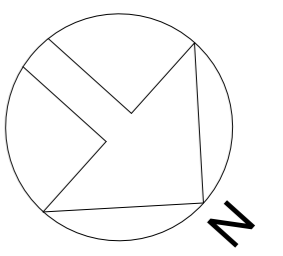

REV	DTE	DRN	ISSUE

reddy architecture + urbanism

Reddy Architecture + Urbanism
Dublin Office,
Dartry Mills, Dartry Road, Dublin 6.

T: +353 (0)1 4987000
W: www.reddyarchitecture.com
E: info@reddyarchitecture.com

DESIGN DEVELOPMENT

JOB
Bowling Green Club House
Railway Union Sports Club, Park Avenue
Sandymount, Dublin 4

CLIENT
Railway Union Sports Club

DRAWING
Proposed Ground Floor Plan

DATE	August 2018	SCALE	1:50 @ A1
DRN.	I Ricinschi	CHECKED	R Keane
JOB NO.	17-032	DWG NO.	100
		REVISION	DD1

ORIGINAL SHEET SIZE = A1